


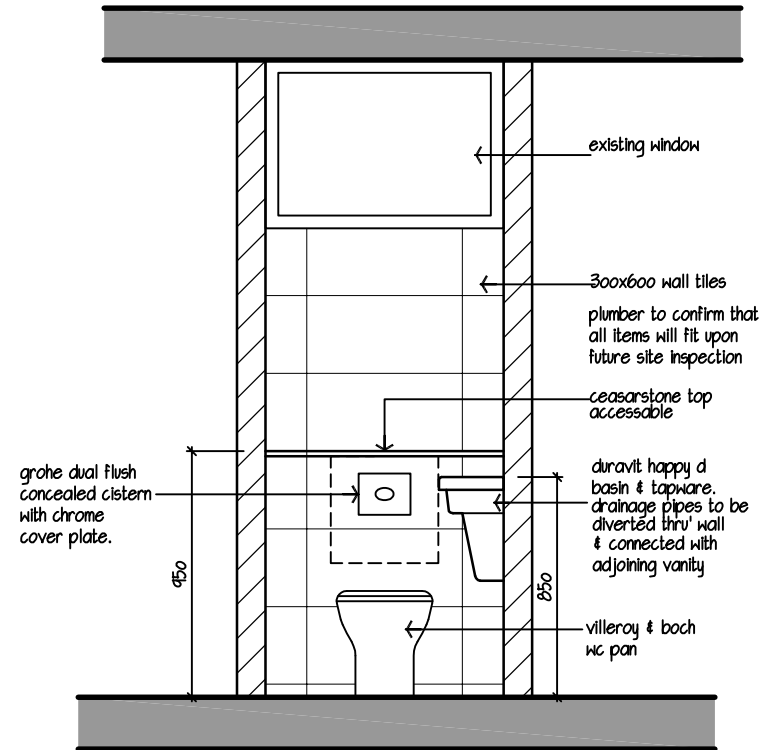

ELEVATION B



ELEVATION C

B	28.08.07	CHANGES AS PER CLIENT'S REQUESTS	PB	CLIENT
A	22.05.07	CHANGES AS PER CLIENT'S REQUESTS	PB	CLIENT
<p>BATHROOM – SCHEMATIC DESIGN DARLING POINT NSW</p> <p>DATE: 10-02-03 SCALE 1:20 DRAWN BY: JN DRAWING 3 OF 4</p>				