


ENSUITE PLAN

tiles & all fixtures are indicative only. items to be selected by client. design may alter.

drawings to be read in conjunction with final specifications provided by client

toilet roll holder, shower shelf, clothes hooks and alike to be positioned on site with client approval prior to any installation

two hooks to be installed on door into bathroom client to confirm positions

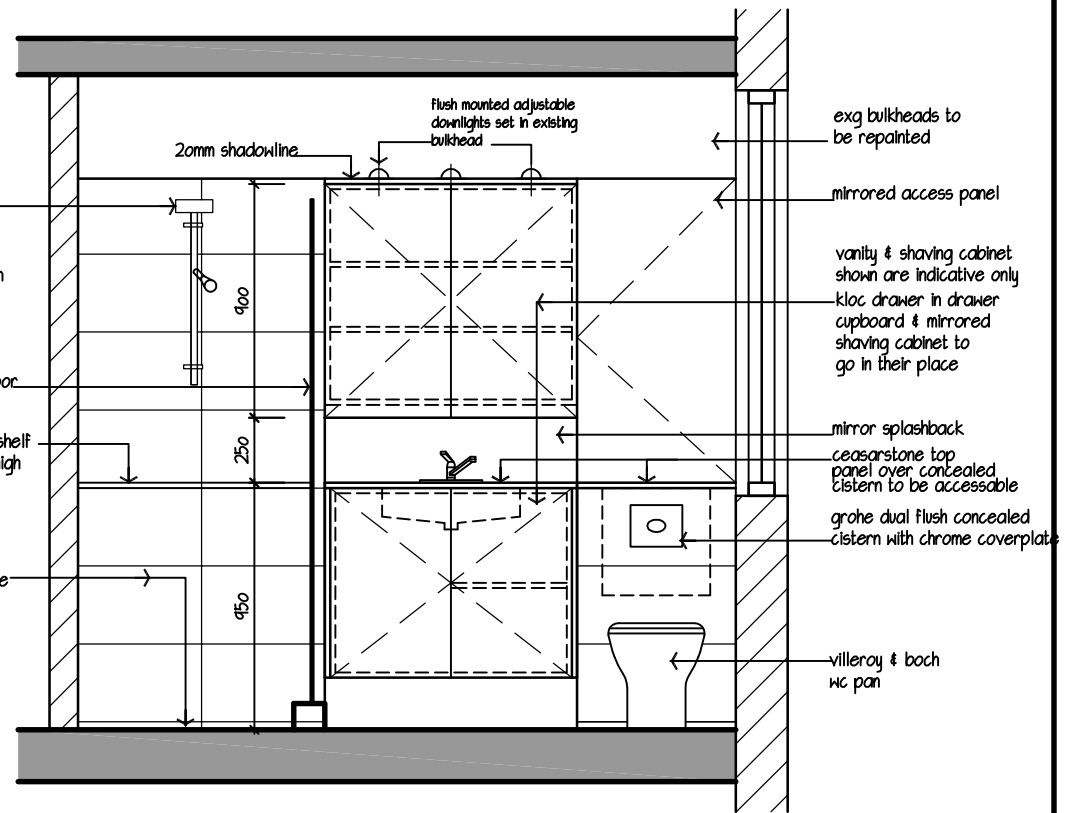

ELEVATION D

B	28.08.07	CHANGES AS PER CLIENT'S REQUESTS	PB	CLIENT
A	22.05.07	CHANGES AS PER CLIENT'S REQUESTS	PB	CLIENT

**BATHROOM – SCHEMATIC DESIGN
DARLING POINT NSW**

DATE: 10-02-03

SCALE 1:20

DRAWN BY: JN

DRAWING 4 OF 4